



Waimanalo Reservoir, containing an area of 20.062 acres, reserving to the State of Hawaii, its successors and assigns, in perpetuity, the waters and all riparian and other rights in and to those portions of the streams within Lot 21, subject, also to building set-back lines, more particularly described in Exhibit "A" and delineated on Exhibit "B," both of which are attached hereto and made parts hereof, said exhibits being respectively, a survey description and survey map prepared by the Survey Division, Department of Accounting and General Services, State of Hawaii, both being designated Oahu File Carton 58 and dated April 19, 1963.

SUBJECT, HOWEVER, to the condition that upon cancellation of this executive order or in the event of non-use or abandonment of the premises or any portion thereof for a continuous period of one (1) year, or for any reason whatsoever, the State of Hawaii, Department of Agriculture shall, within a reasonable time, restore the premises to a condition satisfactory and acceptable to the Department of Land and Natural Resources, State of Hawaii.

SUBJECT, FURTHER, to disapproval by the Legislature by two-thirds vote of either the Senate or the House of Representatives or by majority vote of both, in any regular or special session next following the date of this Executive Order.

This executive order does not authorize the recipient of the set aside to sell or exchange or otherwise relinquish the State of Hawaii's title to the subject public land.

IN WITNESS WHEREOF, I have hereunto set my hand and caused the Great Seal of the State of Hawaii to be affixed. Done at the Capitol at Honolulu this 20th day of March 2012.




NEIL ABERCROMBIE *Shaw*  
Governor of the State of Hawaii

APPROVED AS TO FORM:



COLIN J. LAU  
Deputy Attorney General

Dated: 3/1/12

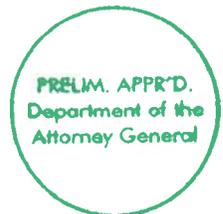


STATE OF HAWAII

Office of the Lieutenant Governor


THIS IS TO CERTIFY That the within is a true copy of Executive Order No. 4407 setting aside land for public purposes, the original of which is on file in this office.

IN TESTIMONY WHEREOF, the Lieutenant Governor of the State of Hawaii, has hereunto subscribed his name and caused the Great Seal of the State to be affixed.

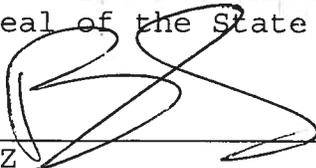

\_\_\_\_\_  
BRIAN SCHATZ  
Lieutenant Governor of the State of Hawaii

DONE in Honolulu, this 2ND day of  
APRIL, A.D. 2012

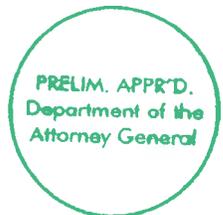



STATE OF HAWAII

SURVEY DIVISION

DEPT. OF ACCOUNTING AND GENERAL SERVICES  
HONOLULU

April 19, 1963

OAHU FILE  
CARTON 5458  
C.S.F. No. \_\_\_\_\_

WAIMANALO AGRICULTURAL SUBDIVISION

Lot 21

Waimanalo, Koolaupoko, Oahu, Hawaii

Being a portion of the Government (Crown) Land of Waimanalo

Beginning at the east corner of this lot, the northwest corner of Lot 22 of Waimanalo Agricultural Subdivision and on the south end of Mahailua Street, the coordinates of said point of beginning referred to Government Survey Triangulation Station "WAIMANALO RIDGE" being 8035.81 feet South and 998.10 feet West, as shown on Government Survey Registered Map 4114, thence running by azimuths measured clockwise from True South:-

1. 19° 21' 40" 633.31 feet along Lot 22 of Waimanalo Agricultural Subdivision
2. 112° 00' 965.00 feet along Government Land;
3. 199° 00' 288.90 feet along Government Land;
4. 136° 30' 447.86 feet along Government Land;
5. 195° 30' 295.00 feet along Government Land;
6. Thence along the south or Mauka side of the Easement for Maunawili Ditch, parallel to and 25.00 feet from the center-line of Maunawili Ditch, the direct azimuth and distance being: 293° 01' 1357.90 feet;
7. 14° 46' 44.00 feet along the west side of Mahailua Street;
8. Thence along the west side of Mahailua Street, on a curve to the right with a radius of 20.00 feet, the chord azimuth and distance being: 329° 46' 28.28 feet;

PRELIM. APPR'D.  
Department of the  
Attorney General

EXHIBIT "A"

WAIMANALO AGRICULTURAL SUBDIVISION

Lot 21

Being a portion of the Government  
(Crown) Land of Waimanalo

OAHU FILE  
CARTON 54 58

-2-

April 19, 1963

9. 14° 46' 50.00 feet along the west side of Mahailua  
Street to the point of begin-  
ning and containing an Area of:  
20.062 Acres.

Reserving to the State of Hawaii, its successors and  
assigns, in perpetuity, the waters and all riparian and other  
rights in and to those portions of the streams within the above  
described Lot 21 as shown on plan attached hereto and made a  
part hereof.

Subject also to building set-back lines as shown on plan  
attached hereto and made a part hereof.


Compiled from Gov't  
Survey Reg. Map 4114

SURVEY DIVISION  
DEPT. OF ACCOUNTING & GENERAL SERVICES  
STATE OF HAWAII

By: Akira Taga  
Akira Taga  
Land Surveyor

gjd



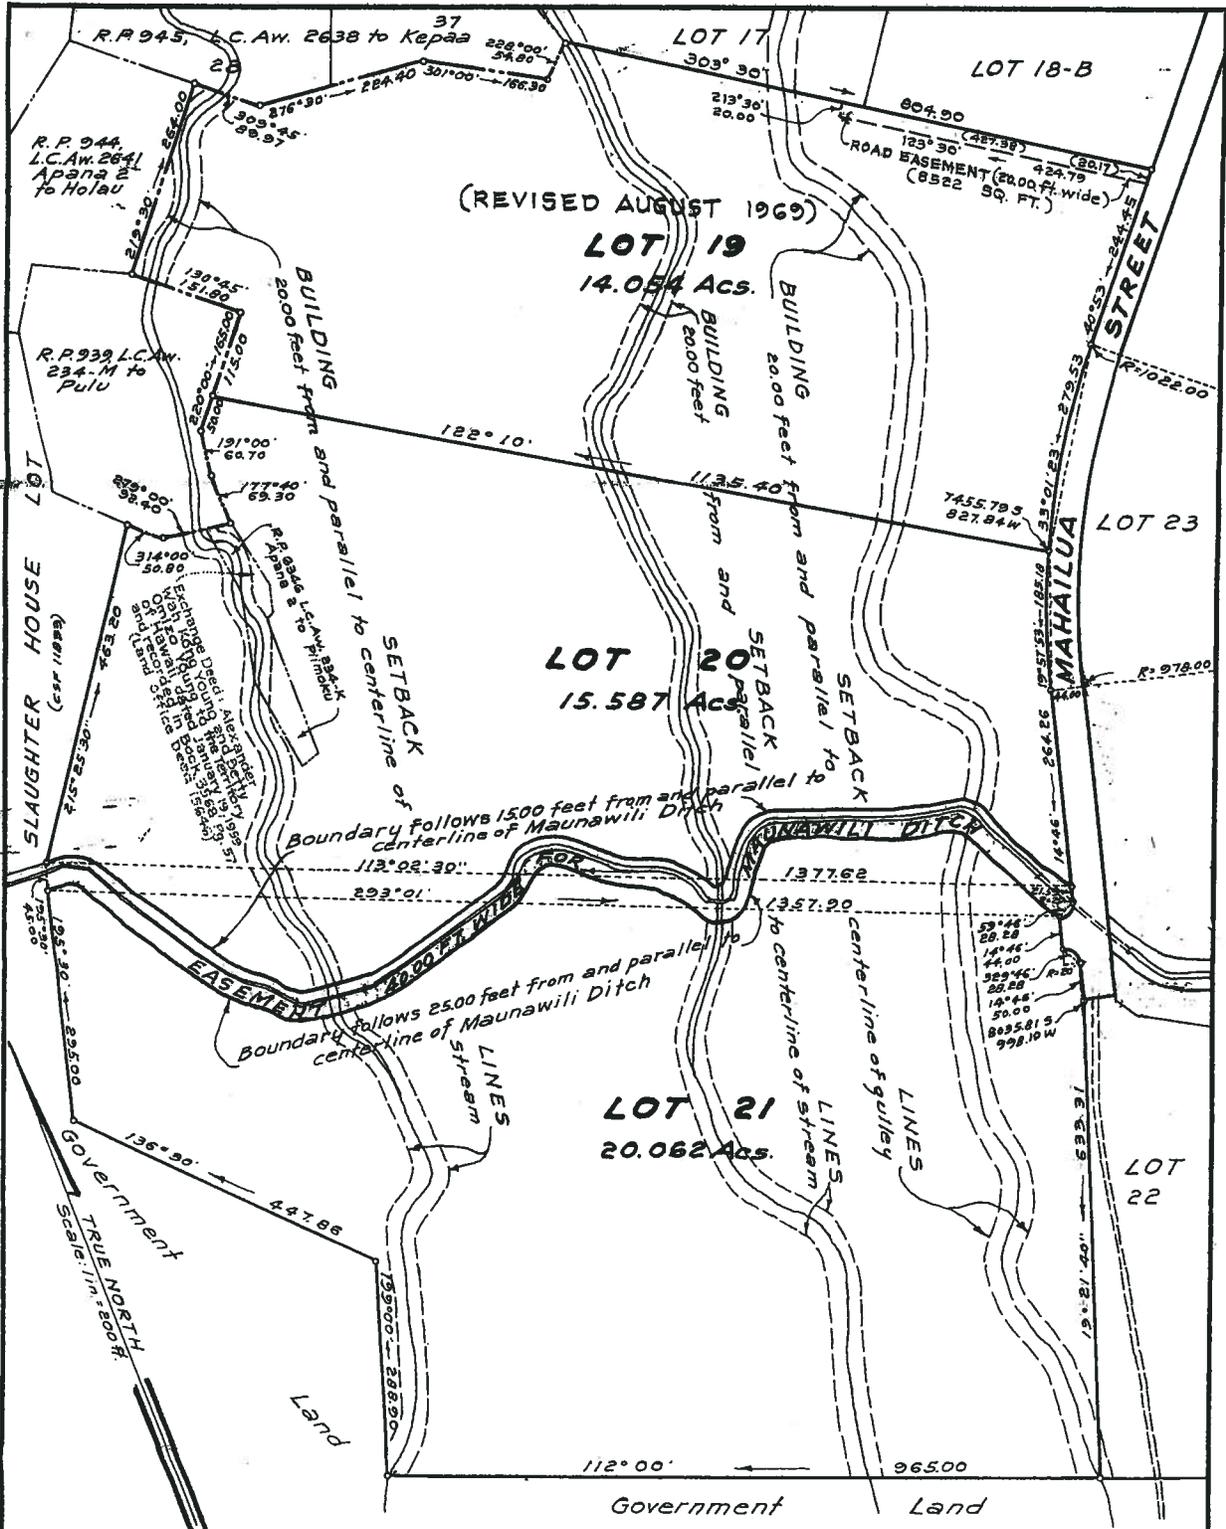

REDUCED NOT TO SCALE

**WAIMANALO AGRICULTURAL SUBDIVISION**

**LOTS 19, 20 AND 21**

**EXHIBIT "B"**

Waimanalo, Koolaupoko, Oahu, Hawaii.

Scale: 1 inch = 200 feet

NOTE: Road Easement in Lot 19 added on plan by I. Sakamoto August 1, 1969

PRELIM. APPRD.  
Department of the  
Attorney General

JOB 1049  
C. BK 6 (Taga)

Coordinates referred to "WAIMANALO RIDGE" Δ

TAX MAP 4-1-08

SURVEY DIVISION  
DEPARTMENT OF ACCOUNTING AND GENERAL SERVICES  
STATE OF HAWAII

58

A.T. Apr. 13, 1963