

Easement H, unrecorded Drainage Easement G, Portion of Easement E-1 (10.00 ft. wide) for Electric Power Transmission Purposes, Easement 7 for Temporary Joint Use Access Purposes, Portion of Non-Exclusive Fuel Pipeline Easement F-1 (3 ft. wide), Portion of Easement 4 (10.00 ft. wide) for Electric Line, and Portion of Avigation Easement, Governor's Executive Order 3201, more particularly described in Exhibit "A" and delineated on Exhibit "B," both of which are attached hereto and made parts hereof, said exhibits being respectively, a survey description and survey map prepared by the Survey Division, Department of Accounting and General Services, State of Hawaii, both being designated C.S.F. No. 25,349 and dated December 12, 2013.

SUBJECT, HOWEVER, to the condition that upon cancellation of this executive order or in the event of non-use or abandonment of the premises or any portion thereof for a continuous period of one (1) year, or for any reason whatsoever, the State of Hawaii, Department of Transportation shall, within a reasonable time, restore the premises to a condition satisfactory and acceptable to the Department of Land and Natural Resources, State of Hawaii.

SUBJECT, FURTHER, to disapproval by the Legislature by two-thirds vote of either the Senate or the House of Representatives or by majority vote of both, in any regular or special session next following the date of this Executive Order.

This executive order does not authorize the recipient of the set aside to sell or exchange or otherwise relinquish the State of Hawaii's title to the subject public land.


IN WITNESS WHEREOF, I have hereunto set my hand and caused the Great Seal of the State of Hawaii to be affixed. Done at the Capitol at Honolulu this 25th day of April, 2014.

APPROVED AS TO FORM:


COLIN J. LAU
Deputy Attorney General

Dated: 4/9/14


NEIL ABERCROMBIE
Governor of the State of Hawaii

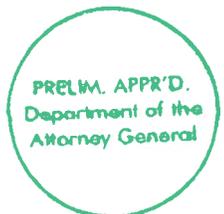

STATE OF HAWAII

Office of the Lieutenant Governor

THIS IS TO CERTIFY That the within is a true copy of
Executive Order No. 4454 setting aside land for public
purposes, the original of which is on file in this office.

IN TESTIMONY WHEREOF, the Lieutenant
Governor of the State of Hawaii, has
hereunto subscribed his name and caused
the Great Seal of the State to be affixed.



SHAN S. TSUTSUI
Lieutenant Governor of the State of Hawaii

DONE in Honolulu, this 30th day of
April, A.D. 2014





STATE OF HAWAII
SURVEY DIVISION
DEPARTMENT OF ACCOUNTING AND GENERAL SERVICES
HONOLULU

C.S.F. No. 25,349

December 12, 2013

AIRPORT PURPOSES SITE

Kaliawa and Mokauea, Kalihi, Honolulu, Oahu, Hawaii

Being a portion of the Former Kapalama Military Reservation comprising the following:

1. Portion of the Former Mokauea Fishery acquired by the State of Hawaii by Judgement dated July 11, 1961 (Law No. 16636) and covered by Deed: Hawaiian Dredging Company, Limited to Territory of Hawaii dated August 6, 1952 and recorded in Liber 2613, Pages 27-40 (Land Office Deed 10605) and by Deed: United States of America to the State of Hawaii dated March 15, 1963 and recorded in Liber 4485, Page 529 (Land Office Deed S-19994).
2. Portion of the Former Kaliawa Fishery acquired by the Territory of Hawaii by FINAL ORDER OF CONDEMNATION, Law No. 16653 dated July 18, 1946 and recorded in Liber 1981, Pages 79-94 (Land Office Deed 7993) and covered by Deed: Samuel M. Damon Estate to the Territory of Hawaii dated June 20, 1946 and recorded in Liber 2914, Page 438 (Land Office Deed 7993) and by Deed: United States of America to the State of Hawaii dated March 15, 1963 and recorded in Liber 4485, Page 529 (Land Office Deed S-19994).

Beginning at the southwest corner of this parcel of land, at the northwest corner of Maritime Purposes Site and on the east side of Sand Island Access Road, Project No. 64A-02-82, Unit 2, the coordinates of said point of beginning referred to Government Survey Triangulation Station "PUNCHBOWL" being 1718.21 feet North and 13,602.01 feet West, thence running by azimuths measured clockwise from True South:-

1. 154° 00' 20" 1561.70 feet along the east side of Sand Island Access Road,
Project No. 64A-02-82, Unit 2;
2. 247° 21' 64.77 feet along the remainder of Former Kapalama Military
Reservation;
3. 277° 54' 17.30 feet along the remainder of Former Kapalama Military
Reservation;
4. 310° 35' 62.70 feet along the remainder of Former Kapalama Military
Reservation;
5. 318° 35' 47.50 feet along the remainder of Former Kapalama Military
Reservation;
6. 288° 00' 80.00 feet along the remainder of Former Kapalama Military
Reservation;
7. 264° 40' 28.08 feet along the remainder of Former Kapalama Military
Reservation;
8. 339° 50' 148.44 feet along the remainder of Former Kapalama Military
Reservation;
9. 336° 21' 199.76 feet along the remainder of Former Kapalama Military
Reservation and Part 1 of Harbor and Light
Industrial Complex, Governor's Executive Order
3947;
10. 323° 05' 111.10 feet along Part 1 of Harbor and Light Industrial
Complex, Governor's Executive Order 3947;
11. 301° 02' 30.84 feet along Part 1 of Harbor and Light Industrial
Complex, Governor's Executive Order 3947;
12. 279° 21' 128.30 feet along Part 1 of Harbor and Light Industrial
Complex, Governor's Executive Order 3947;
13. 265° 10' 168.85 feet along Part 1 of Harbor and Light Industrial
Complex, Governor's Executive Order 3947;
14. 264° 03' 89.11 feet along Part 1 of Harbor and Light Industrial
Complex, Governor's Executive Order 3947;

- 15. 353° 30' 0.65 of a foot along Part 1 of Harbor and Light Industrial Complex, Governor's Executive Order 3947;
- 16. 355° 06' 94.36 feet along Part 1 of Harbor and Light Industrial Complex, Governor's Executive Order 3947;
- 17. 353° 22' 159.69 feet along Part 1 of Harbor and Light Industrial Complex, Governor's Executive Order 3947 and the remainder of Former Kapalama Military Reservation;
- 18. 350° 46' 285.65 feet along the remainder of Former Kapalama Military Reservation;
- 19. 345° 53' 154.93 feet along the remainder of Former Kapalama Military Reservation;
- 20. 340° 27' 30" 67.53 feet along the remainder of Former Kapalama Military Reservation;
- 21. 64° 00' 20" 351.85 feet along Maritime Purposes Site to the point of beginning and containing an AREA OF 494,143 SQUARE FEET.

SUBJECT, HOWEVER, to the following as shown on plan attached hereto and made a part hereof:

- 1. Drainage Easement H covered by Grant of Easement: United States of America to the City and County of Honolulu dated August 2, 1990 and recorded as Document No. 90-130796.
- 2. Unrecorded Drainage Easement G.
- 3. Portion of Easement E-1 (10.00 ft. wide) for Electric Power Transmission Purposes in favor of Hawaiian Electric Company, Inc. as shown in Deed: United States of America to the State of Hawaii dated October 29, 1990 and recorded as Document Nos. 90-167346 and 91-178693 (Land Office Deed S-27913).
- 4. Easement 7 for Temporary Joint Use Access Purposes.
- 5. Portion of Non-Exclusive Fuel Pipeline Easement F-1 (3 ft. wide).



6. Portion of Easement 4 (10.00 ft.wide) for Electric Line.
7. Portion of Avigation Easement, Governor's Executive Order 3201.

SURVEY DIVISION
DEPARTMENT OF ACCOUNTING AND GENERAL SERVICES
STATE OF HAWAII

By: Glenn J. Kodani
Glenn J. Kodani
Land Surveyor ry

Compiled from map and desc. furn. by
R.M. Towill Corp. and Gov't. Survey Records.



REDUCED NOT TO SCALE

SCALE: 1 in. = 200 ft.
TRUE NORTH

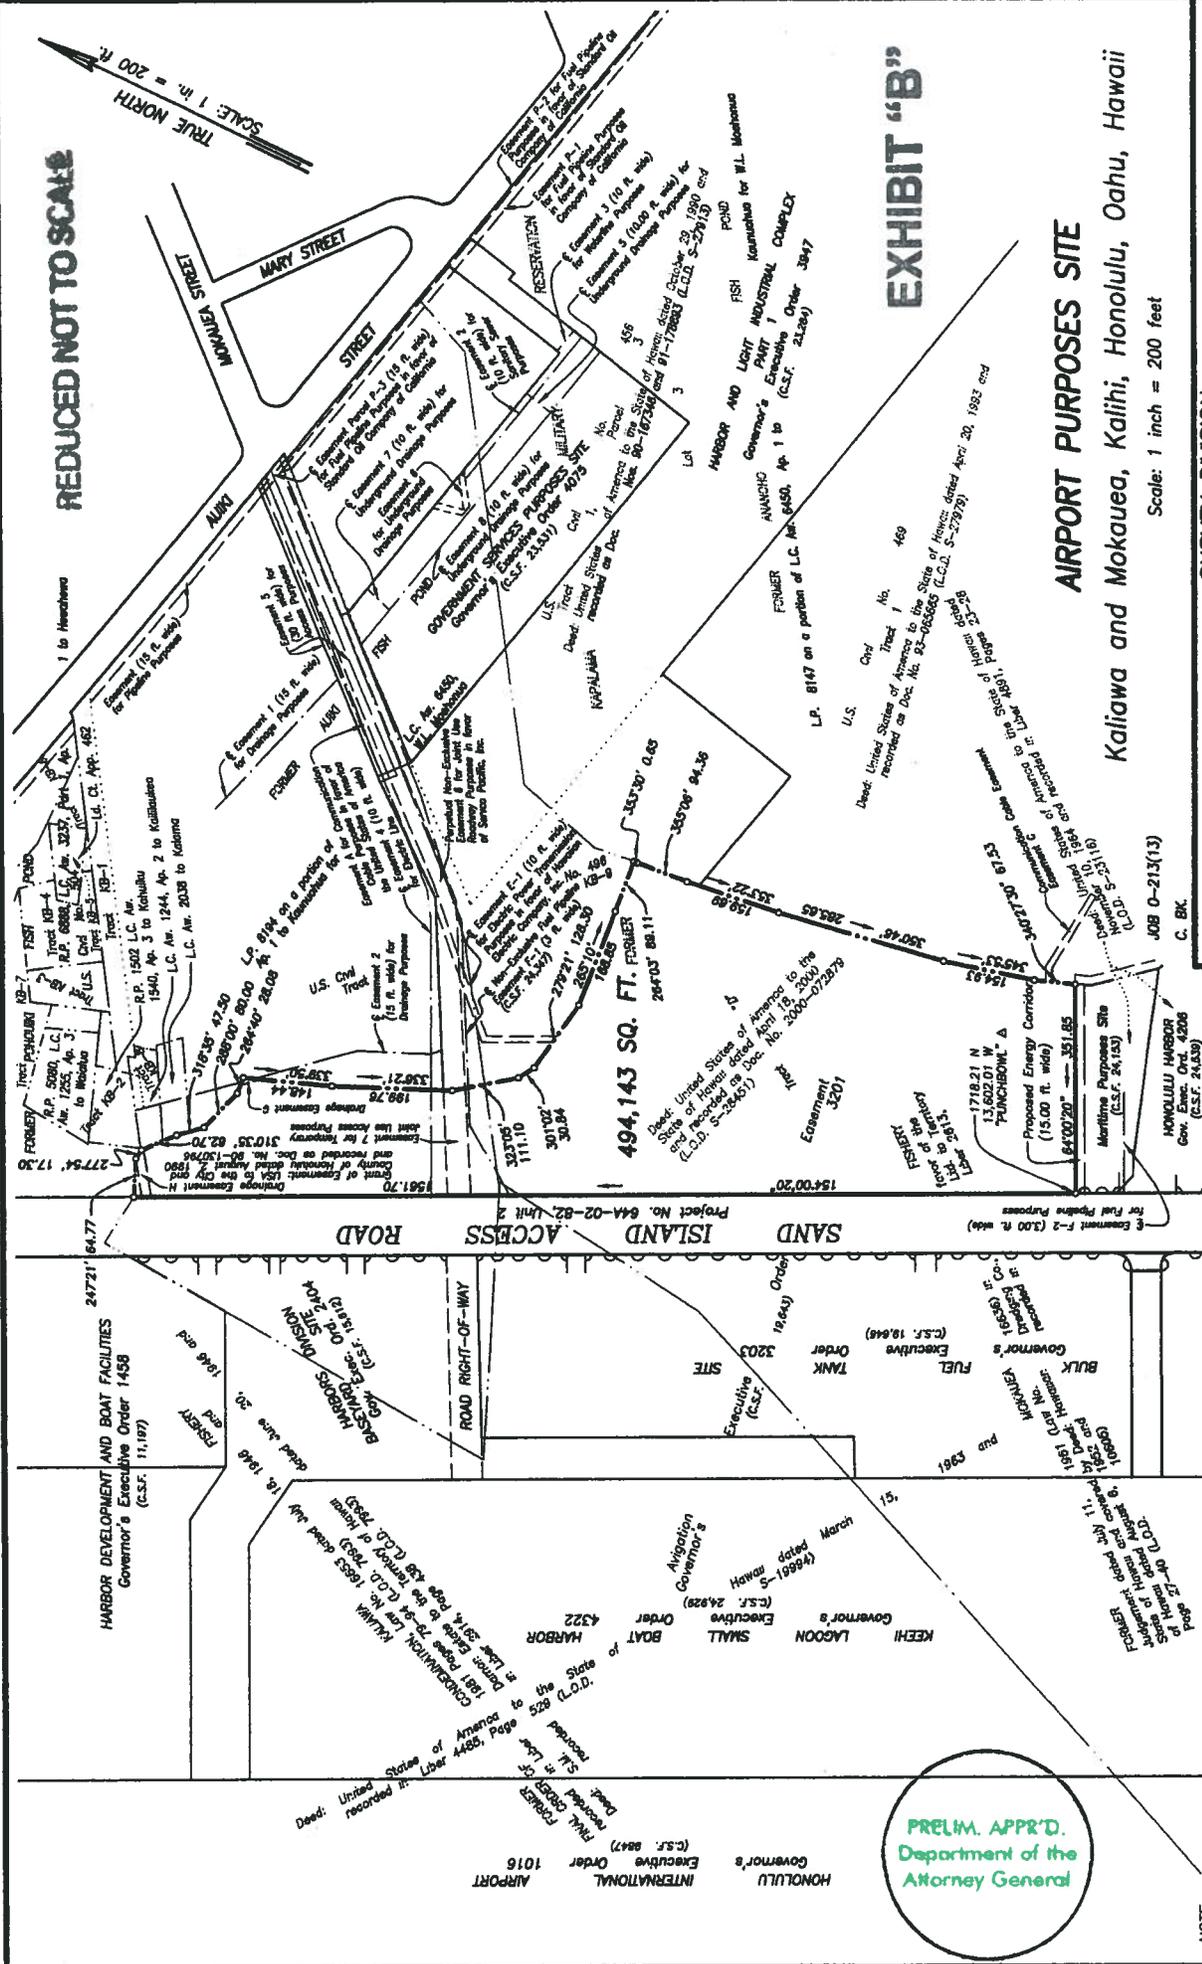


EXHIBIT "B"

AIRPORT PURPOSES SITE
 Kaliwa and Mokauea, Kaihi, Honolulu, Oahu, Hawaii

Scale: 1 inch = 200 feet

NOTE:
 --- Denotes access permitted
 --- Denotes no vehicle access permitted

TMK: 1-2-25: 2, 74, 75, 108
 109 and 110 DEPARTMENT OF ACCOUNTING AND GENERAL SERVICES
 STATE OF HAWAII
 C.S.F. NO. 25,349

RDW December 12, 2013

11" X 17" = 1.30 S.F.

PRELIM. APPR'D.
 Department of the
 Attorney General