




delineated on Exhibit "B," both of which are attached hereto and made parts hereof, said exhibits being respectively, a survey description and survey map prepared by the Survey Division, Department of Accounting and General Services, State of Hawaii, both being designated C.S.F. No. 19,660 and dated February 2, 1983.

SUBJECT, HOWEVER, to the condition that upon cancellation of this executive order or in the event of non-use or abandonment of the premises or any portion thereof for a continuous period of one (1) year, or for any reason whatsoever, the State of Hawaii, Department of Accounting and General Services shall, within a reasonable time, restore the premises to a condition satisfactory and acceptable to the Department of Land and Natural Resources, State of Hawaii.


SUBJECT, FURTHER, to disapproval by the Legislature by two-thirds vote of either the Senate or the House of Representatives or by majority vote of both, in any regular or special session next following the date of this Executive Order.

This executive order does not authorize the recipient of the set aside to sell or exchange or otherwise relinquish the State of Hawaii's title to the subject public land.


IN WITNESS WHEREOF, I have hereunto set my hand and caused the Great Seal of the State of Hawaii to be affixed. Done at the Capitol at Honolulu this 13<sup>th</sup> day of May, 2014.

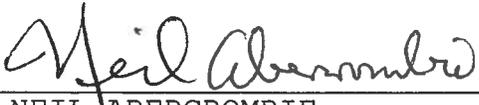  
NEIL ABERCROMBIE  
Governor of the State of Hawaii

APPROVED AS TO FORM:

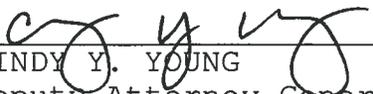  
CINDY Y. YOUNG  
Deputy Attorney General

Dated: April 30, 2014

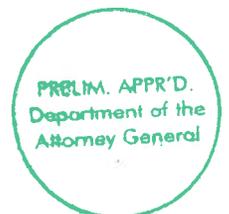

STATE OF HAWAII

Office of the Lieutenant Governor


THIS IS TO CERTIFY That the within is a true copy of Executive Order No. 4456 setting aside land for public purposes, the original of which is on file in this office.

IN TESTIMONY WHEREOF, the Lieutenant Governor of the State of Hawaii, has hereunto subscribed his name and caused the Great Seal of the State to be affixed.



SHAN S. TSUTSUI  
Lieutenant Governor of the State of Hawaii

DONE in Honolulu, this 20th day of May, A.D. 2014

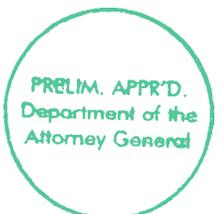



STATE OF HAWAII

SURVEY DIVISION

DEPT. OF ACCOUNTING AND GENERAL SERVICES

HONOLULU

February 2, 1983

C.S.F. No. 19,660

FORMER KAMEHAMEHA V POST OFFICE SITE

Situated on the east corner of  
Bethel and Merchant Streets

Honolulu, Oahu, Hawaii

Comprising the following:

- A. Portion of the Government Land situated at the east corner of Bethel and Merchant Streets.
- B. Portion of Land Commission Award 10806, Part 1 to Kamehameha III conveyed to the Minister of Interior by Keoni Ana, Ioni Ii, M. Kekuanaoa and Lot Kamehameha, Executors of the Last Will and Testament of Kamehameha III by deed dated August 1, 1855 and recorded in Liber 6, Page 815 (Land Office Deed 4293).
- C. Portion of Land Commission Award 10806, Part 1 to Kamehameha III conveyed to the Minister of Interior by Emma Kaleleonalani, Bernice Pauahi Bishop and Charles R. Bishop by deed dated April 28, 1884 and recorded in Liber 92, Page 22 (Land Office Deed 135).
- D. Portion of Royal Patent 702, Land Commission Award 169 to M. Kekuanaoa conveyed to the Minister of Interior by H. M. Von Holt, Trustee, Alice MacIntosh and Alexander MacIntosh by deed dated July 29, 1895 and recorded in Liber 155, Page 321 (Land Office Deed 428).

Beginning at the north corner of this parcel of land, the west corner of Land Court Application 75 and on the southeast side of Bethel Street, the coordinates of said point of beginning referred to Government Survey Triangulation Station "PUNCHBOWL" being 907.86 feet South and 4722.85 feet West, thence running by azimuths measured clockwise from True South:-

- 1. 334° 00'                      58.10 feet along Land Court Application 75;
- 2. 241° 10'                      2.93 feet along Land Court Application 75;
- 3. 331° 13'                      89.31 feet along the remainders of R.P. 702,  
L.C.Aw. 169 to M. Kekuanaoa and  
L.C.Aw. 10806, Part 1 to Kamehameha III;



- 4. 61° 36' 40" 88.60 feet along Grant 3222 to Emanuel S. Cunha;
- 5. 149° 34' 30" 37.63 feet along the northeast side of Merchant Street;
- 6. 151° 35' 109.00 feet along the northeast side of Merchant Street;
- 7. Thence along the east side of the intersection of Merchant and Bethel Streets, on a curve to the right with a radius of 10.00 feet, the chord azimuth and distance being: 199° 58' 30" 14.95 feet;
- 8. 248° 22' 78.23 feet along the southeast side of Bethel Street to the point of beginning and containing an AREA OF 13,505 SQUARE FEET.

SUBJECT, HOWEVER, to an easement in favor of the Hawaiian Telephone Company for an underground conduit, as shown on plan attached hereto and made a part hereof, together with the right of ingress and egress for maintenance and repairs.

SURVEY DIVISION  
 DEPARTMENT OF ACCOUNTING AND GENERAL SERVICES  
 STATE OF HAWAII


By: Robert T. Hashimoto  
 Robert T. Hashimoto  
 Land Surveyor

jc

Compiled from  
 Govt. Survey Records.



REDUCED NOT TO SCALE

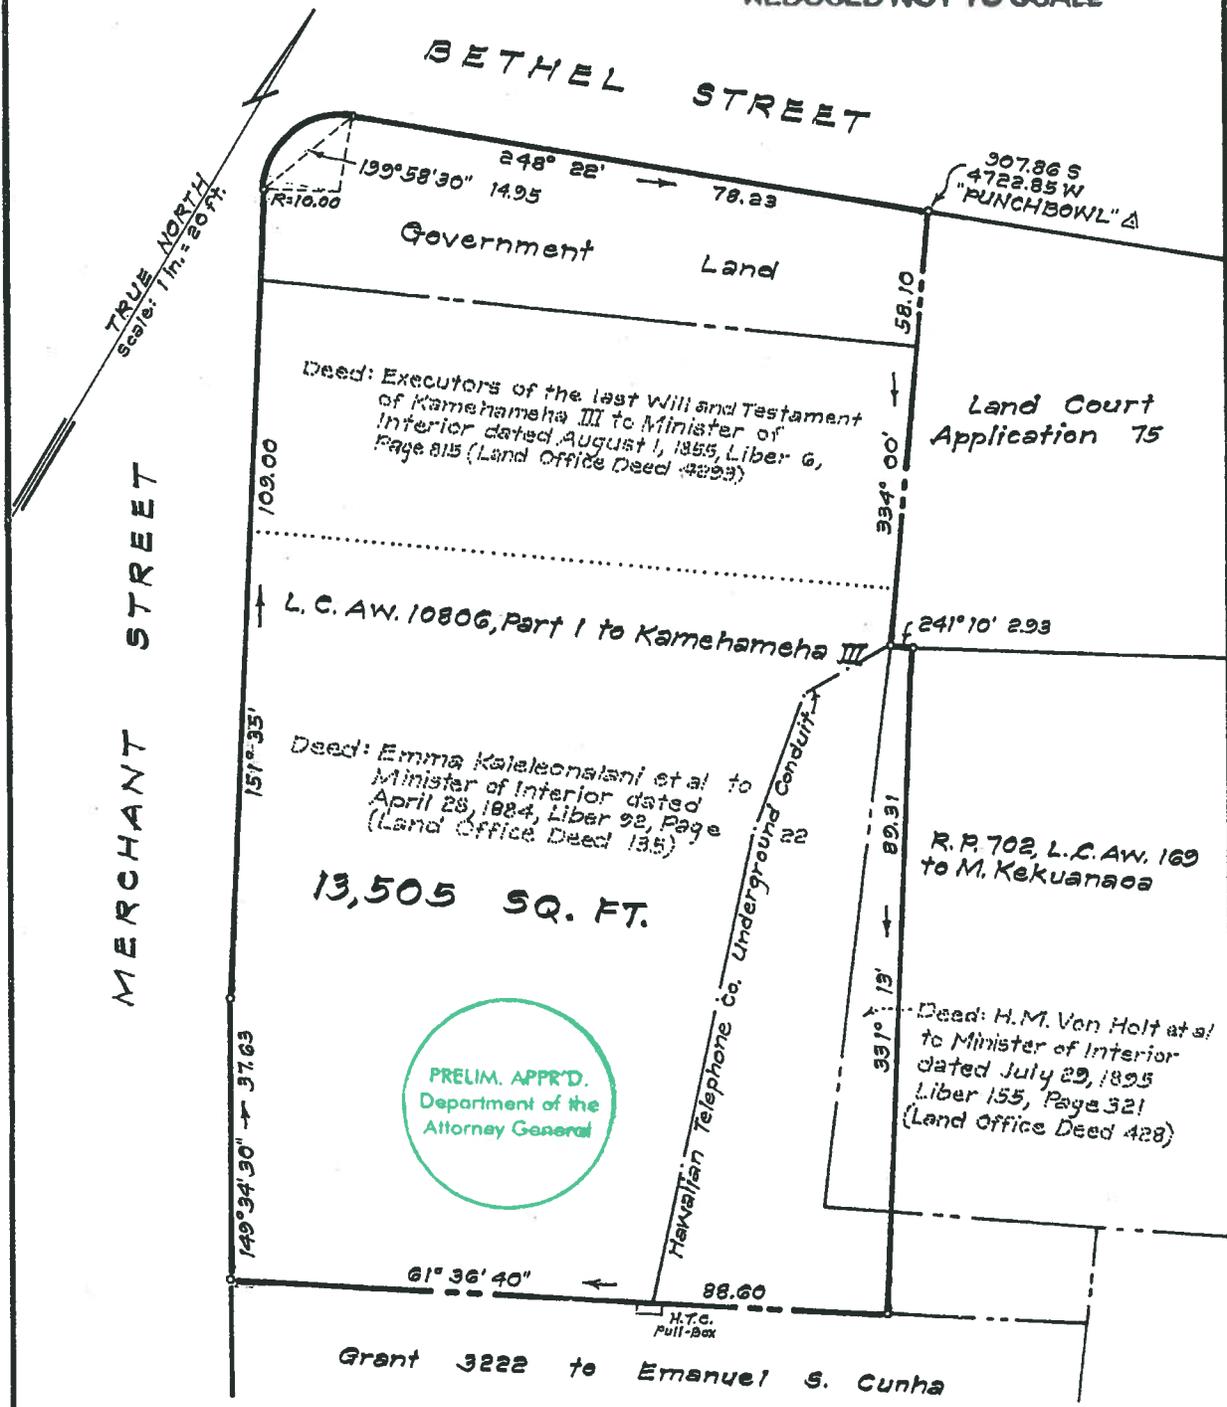

CANCELLATION OF GOVERNOR'S EXECUTIVE ORDER 3185

**FORMER KAMEHAMEHA V POST OFFICE SITE**  
 Situated on the east corner of  
 Bethel and Merchant Streets  
 Honolulu, Oahu, Hawaii  
 Scale: 1 inch = 20 feet

**EXHIBIT "B"**

JOB 0-30 (83)  
C. BK 20 (Hashimoto)

TAX MAP 2-1-02

SURVEY DIVISION  
 DEPARTMENT OF ACCOUNTING AND GENERAL SERVICES -  
**STATE OF HAWAII**

C. S. F. No. 19,660

R.T.H. Feb. 2, 1983